


LOWER LEVEL FLOOR PLAN

SCALE: 1/8" = 1'-0"

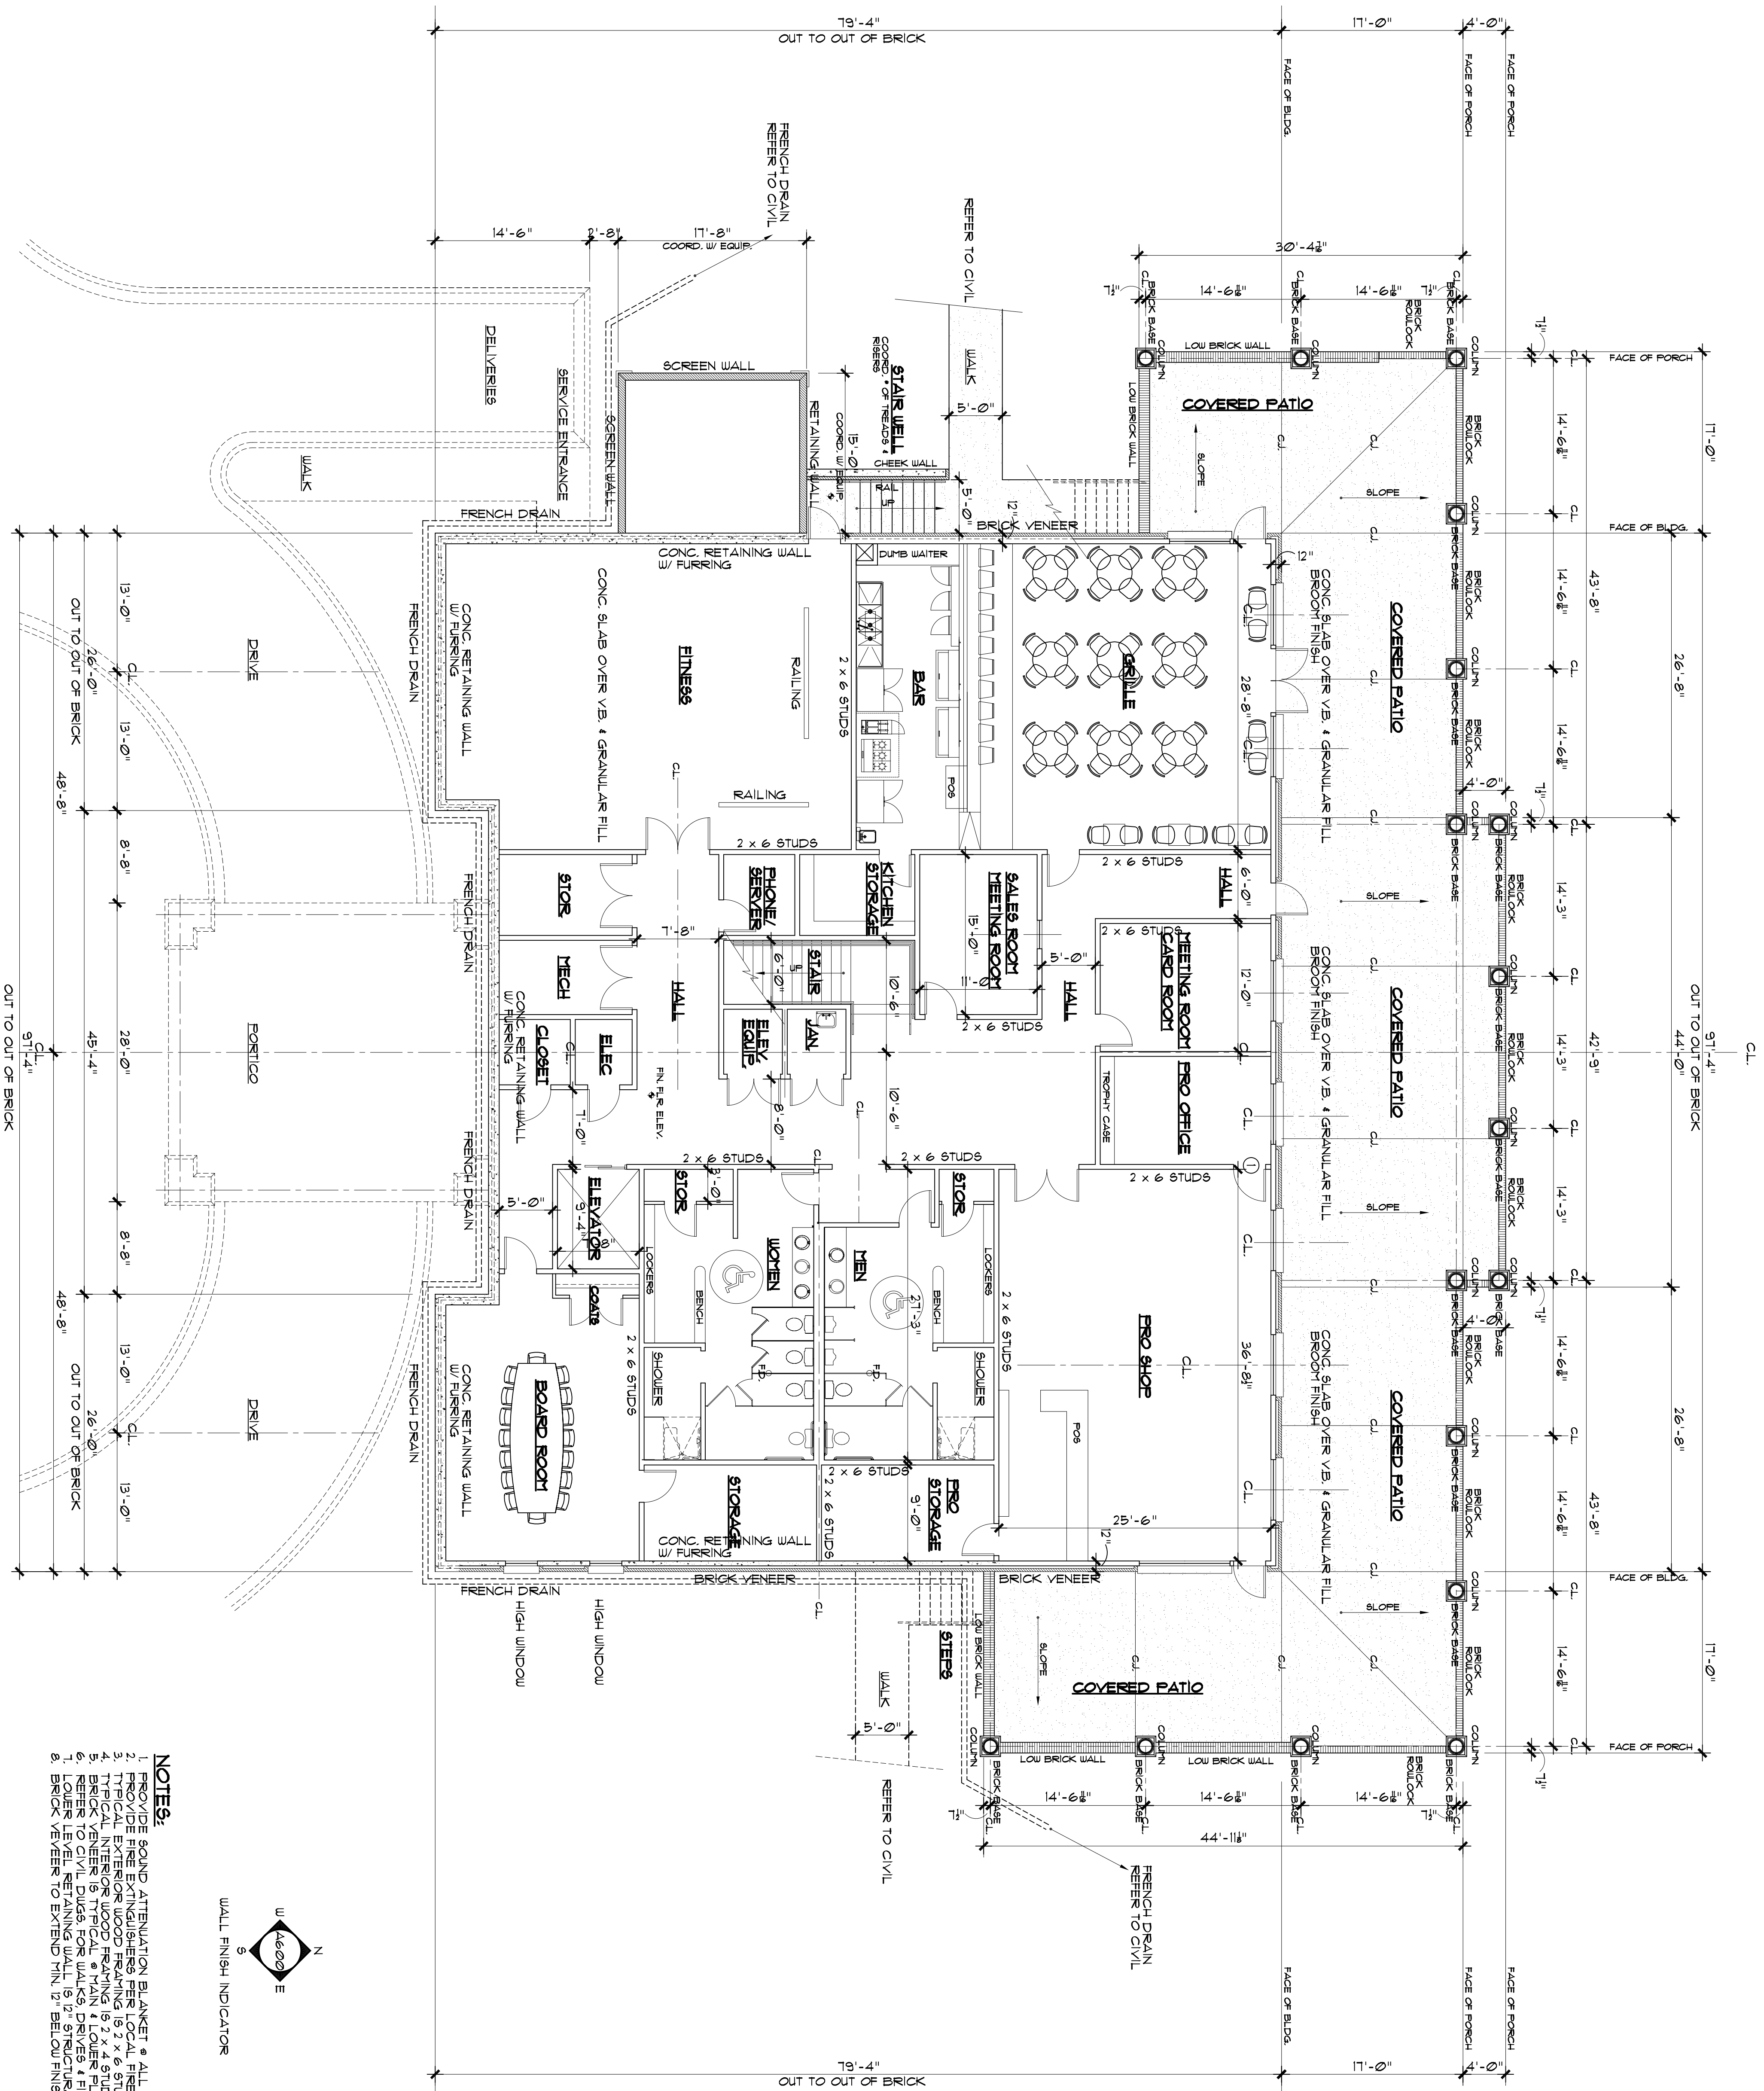

NOTES:

1. PROVIDE SOUND ATTENUATION BLANKET & ALL INTERIOR WALLS.
2. PROVIDE FIRE EXTINGUISHERS PER LOCAL FIRE MARSHALL.
3. TYPICAL EXTERIOR WOOD FRAMING IS 2 X 6 STUDS @ 16" O.C.
4. TYPICAL INTERIOR WOOD FRAMING IS 2 X 4 STUDS @ 16" O.C. UNLESS NOTED.
5. BRICK VENEER IS TYPICAL & TRAIN & LOWER FINISH ELEVATIONS.
6. LOWER LEVEL RESTROOMS SHALL BE CONSTRUCTION QUALITY.
7. LOWER LEVEL RETAINING WALL IS 12" STRUCTURAL CONC. WALL W/ PROTECTION BOARD.
8. BRICK VENEER TO EXTEND MIN. 12" BELOW FINISH GRADE TYPICAL.

