


MAIN LEVEL FLOOR PLAN

SCALE: 1/8" = 1'-0"

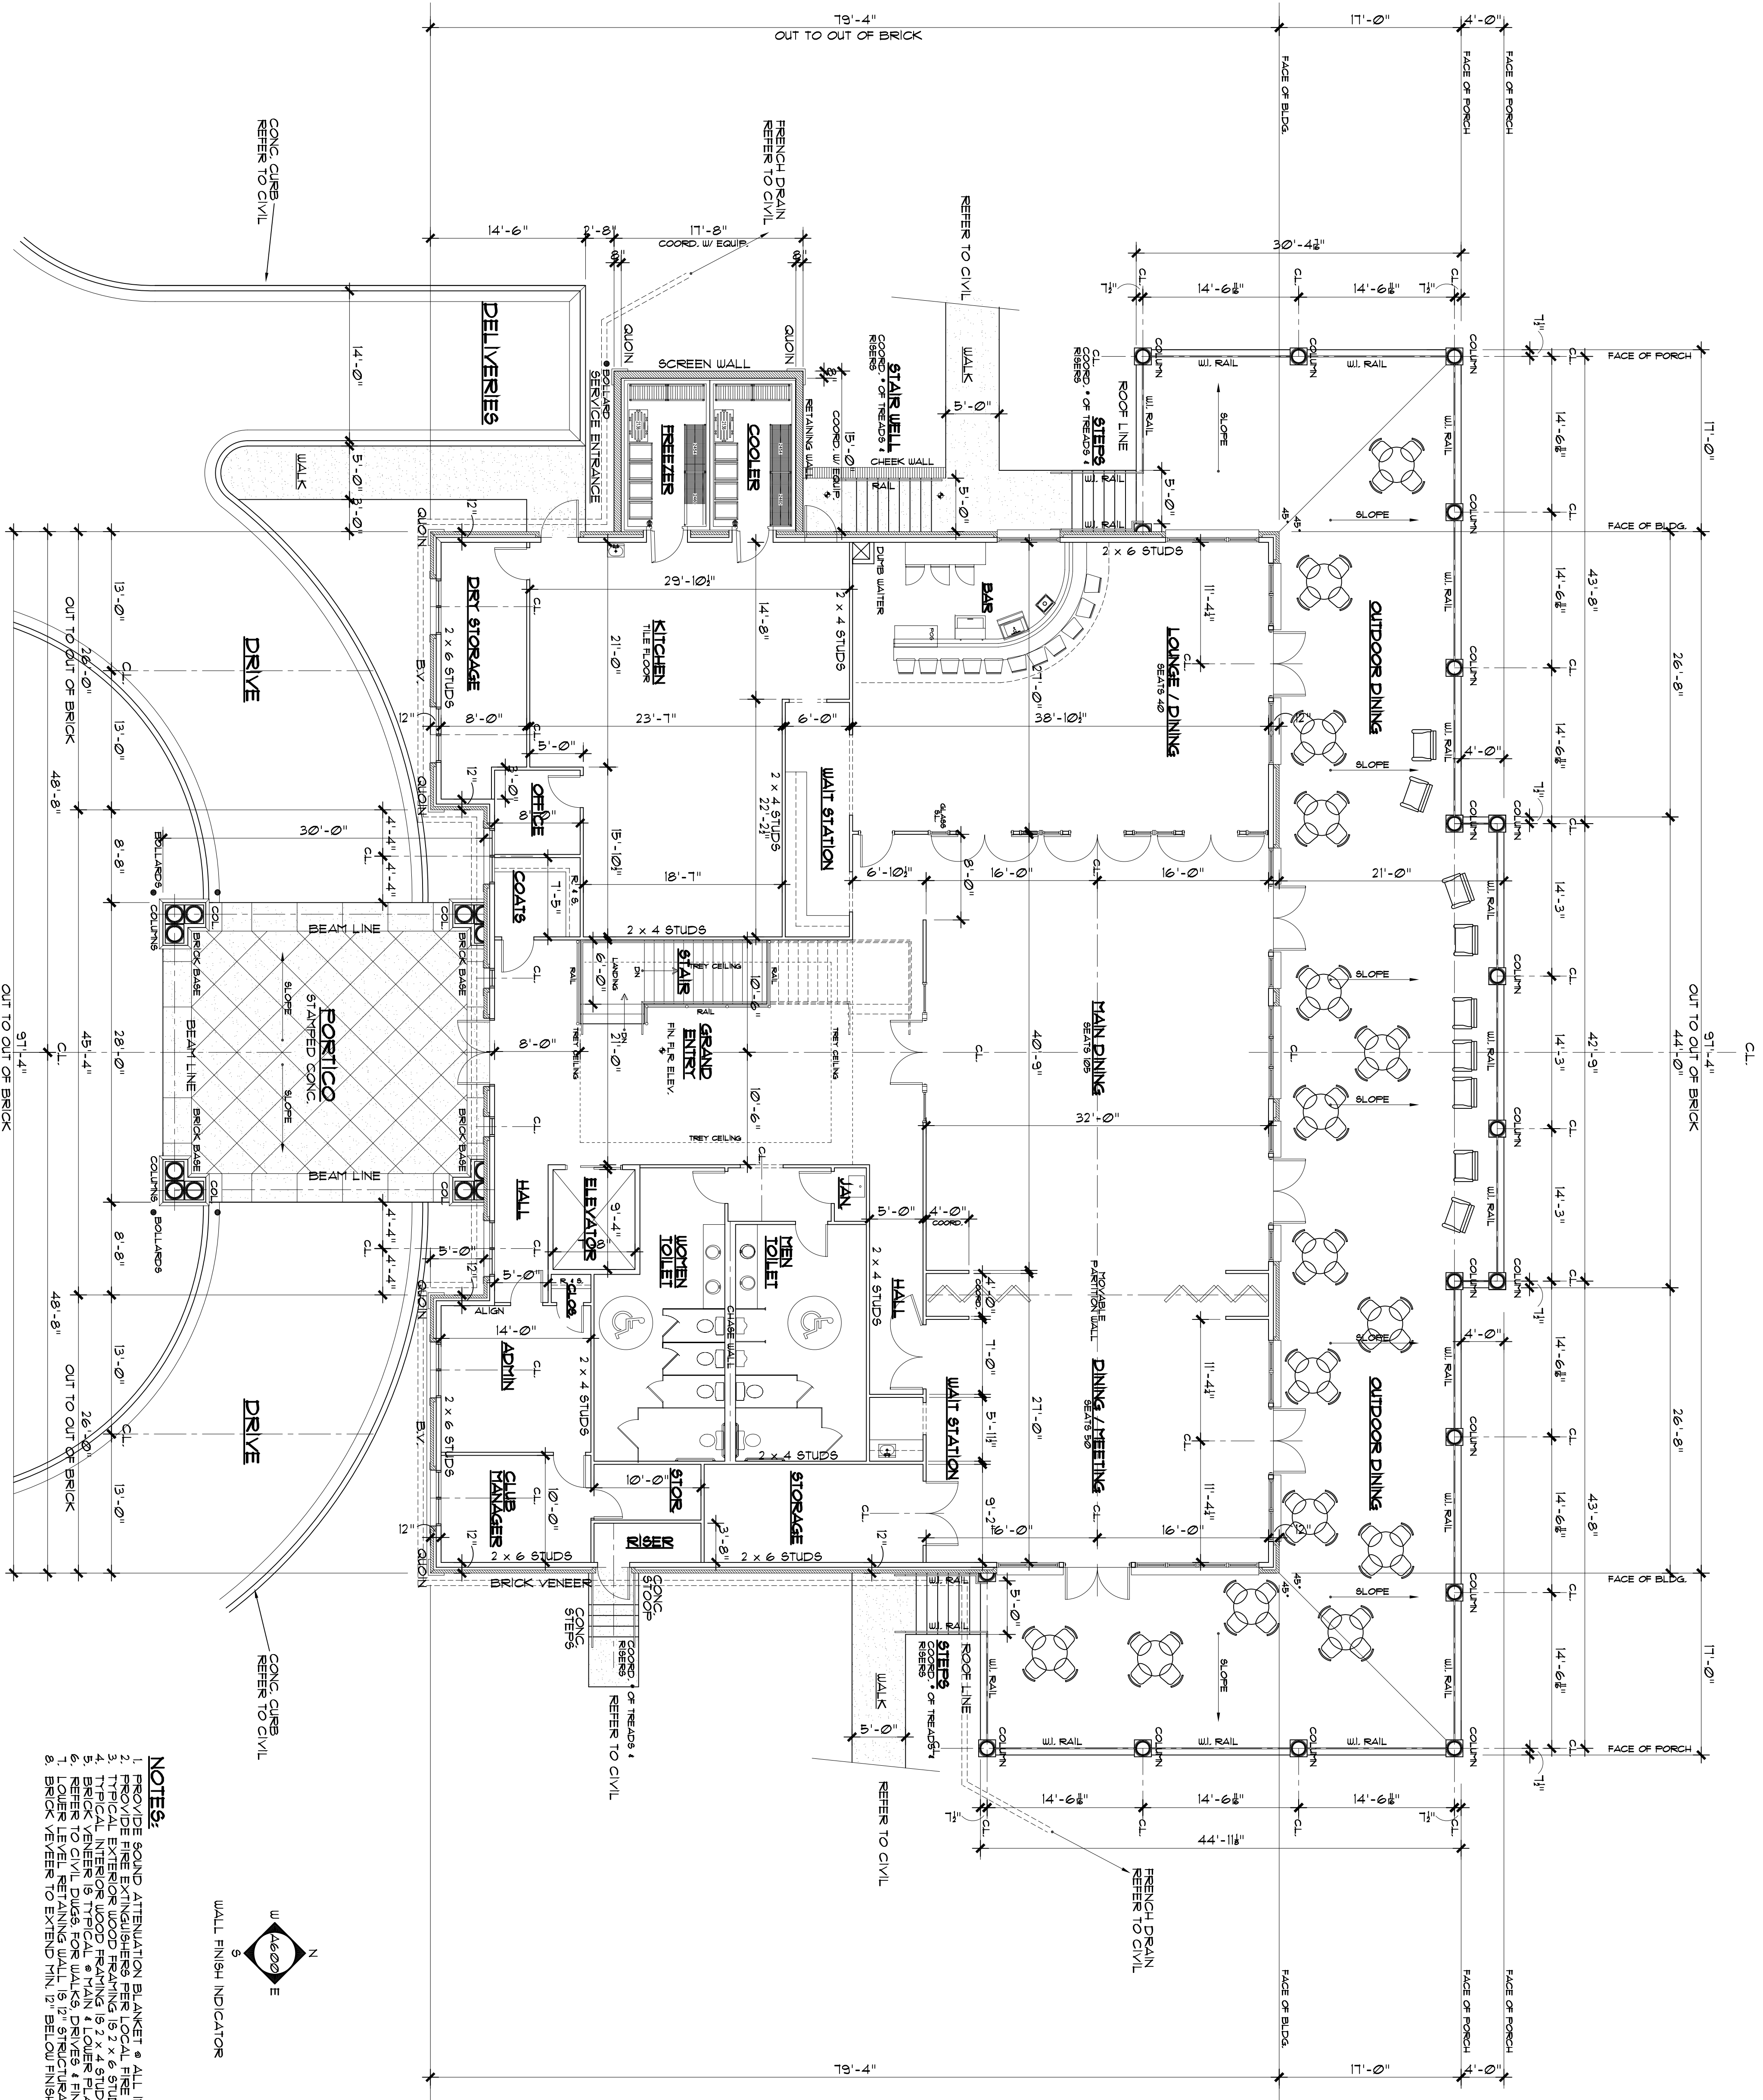

- NOTES:**
1. PROVIDE SOUND ATTENUATION BLANKET & ALL INTERIOR WALLS.
 2. PROVIDE FIRE EXTINGUISHERS PER LOCAL FIRE MARSHALL.
 3. TYPICAL EXTERIOR WOOD FRAMING IS 2 X 6 STUDS @ 16" O.C.
 4. TYPICAL INTERIOR WOOD FRAMING IS 2 X 4 STUDS @ 16" O.C. UNLESS NOTED.
 5. BRICK VENEER IS TYPICAL. MAIN & LOWER FLANS ELEVATIONS.
 6. LOWER LEVEL RETAINING WALL IS 12" STRUCTURAL CONC. WALL W/ PROTECTION BOARD.
 7. BRICK VENEER TO EXTEND MIN. 12" BELOW FINISH GRADE TYPICAL.

